


SPB Designs  
 RESIDENTIAL DESIGN & CONSULTING  
 16 SCOTICUT NECK RD. #209  
 FAIRHAVEN, MA.  
 (508)243-3621

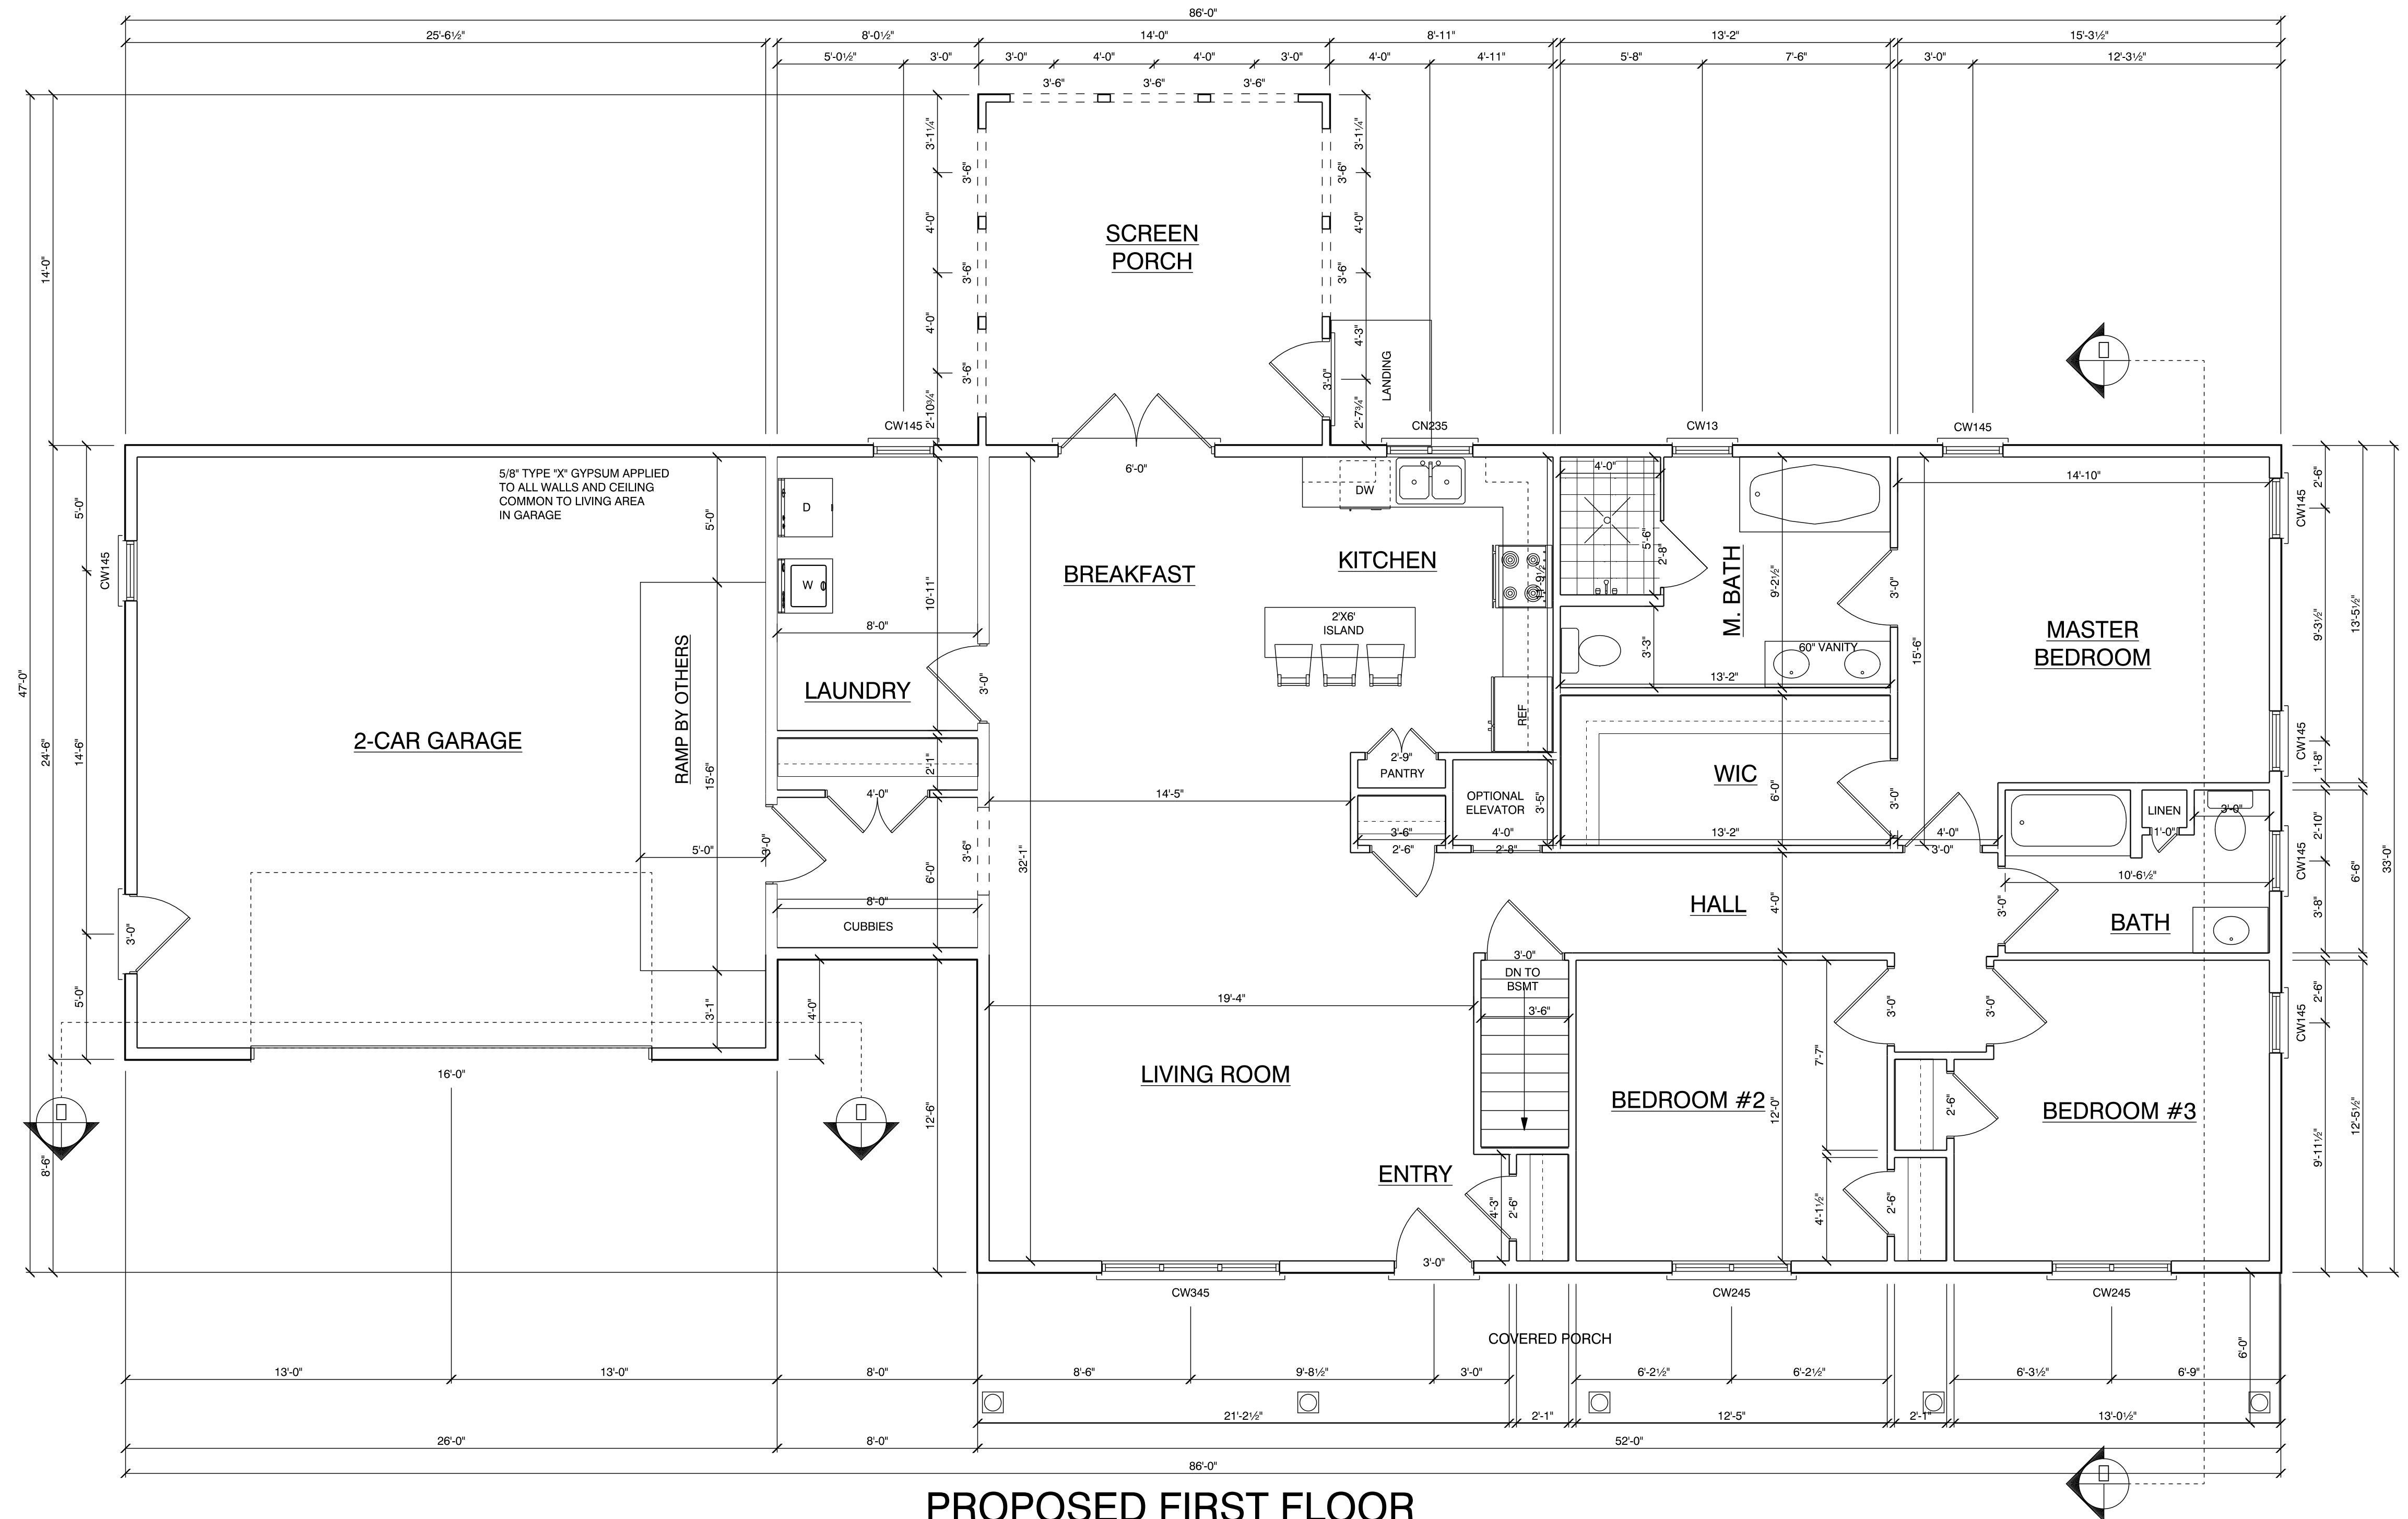

**PROPOSED FIRST FLOOR**  
 1,910 SQ. FT.

PROPOSED CUSTOM HOME

CHERRY RIDGE

STARR DEVELOPMENT  
 ACTON, MA.

PLAN DATE: 10/05/18

DRAWN BY: PAB

REVISIONS:

SCALE: 1/4"=1'-0"  
 UNLESS NOTED